




© COPYRIGHT 2010
 THESE ARCHITECTURAL DRAWINGS ARE
 UNDER COPYRIGHT BY THE
 DESIGNER. NO REPRODUCTION, EITHER
 WHOLE OR PARTIAL, OR DIGITAL
 IS ALLOWED WITHOUT THE EXPRESSED
 WRITTEN PERMISSION OF DESIGNER.

SYSTEM DESIGNER:
HARVEST H2O
 CITY BUS. LIC. #10-00096388
 537 GARCIA ST.
 SANTA FE, NM 87505-5498

RESIDENCE
 RAINWATER HARVEST SYS.
 SANTA FE, NEW MEXICO

DRAFTED BY:
 KARI BREMER
 REVISIONS:
 20 SEPT 2010
 11 OCT 2010

W2

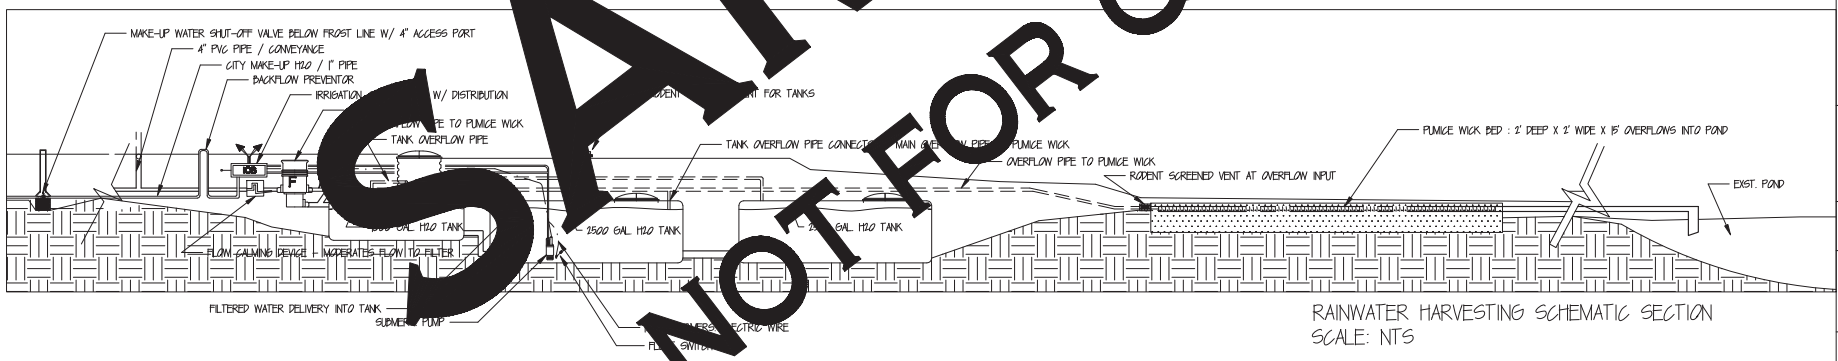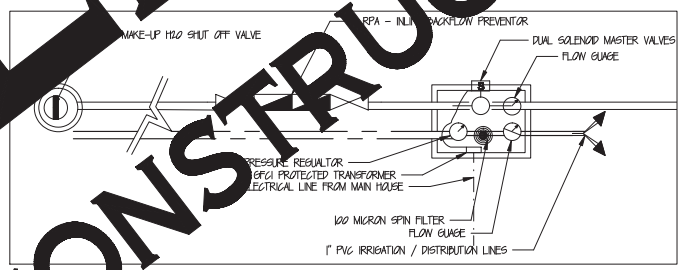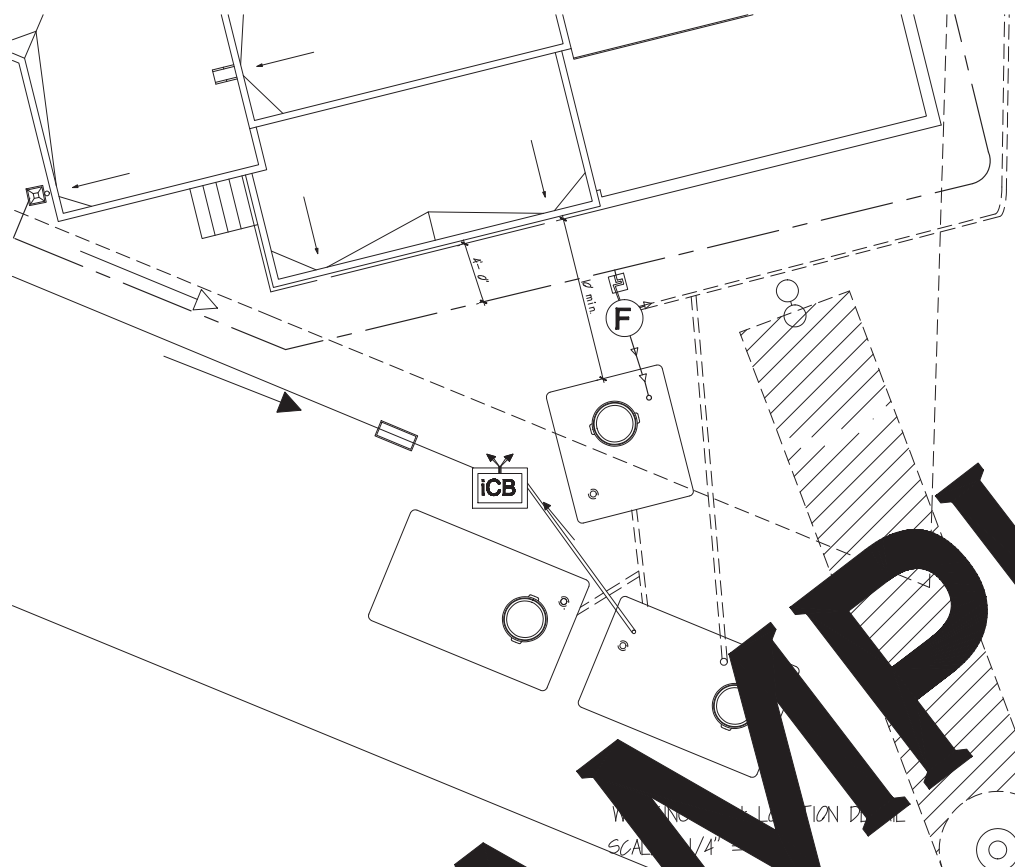

SAMPLE NOT FOR CONSTRUCTION